

By action of the Board of County Commissioners had at its meeting of April 23, 1940, the following changes in street and road names were approved:

- East 37th Street to Washington Street
- East 36th Street to Grandview Avenue
- East 35th Street to Vista Avenue
- East 34th Street to Springdale Avenue

By action of the Board of County Commissioners had at its meeting of April 23, 1940, the following changes in street and road names were approved:

- East 41st Street to Monroe Street
- East 40th Street to Madison Street
- East 39th Street to Jefferson Street
- East 38th Street to Adams Street

By action of the Board of County Commissioners had at its meeting of April 23, 1940, the following changes in street and road names were approved:


- East 45th Street to San Mateo Drive
- East 44th Street to Van Buren Street
- East 43rd Street to Mariano Drive
- East 42nd Street to Jackson Street

DECEMBER 24, 1914.

**NETHERWOOD PARK - SECOND FILING**  
**AN ADDITION TO THE CITY OF ALBUQUERQUE, NEW MEXICO.**  
 S 1/2 SW 1/4 & S 1/2 SW 1/4 Sec 11, T 10 N., R 3 E.

By action of the Board of County Commissioners had at its meeting of April 23, 1940, the following changes in street and road names were approved:

- East 33rd Street to Aliso Avenue
- East 32nd Street to Solano Avenue
- East 31st Street to Herroza Avenue
- East 30th Street to Carlisle Avenue

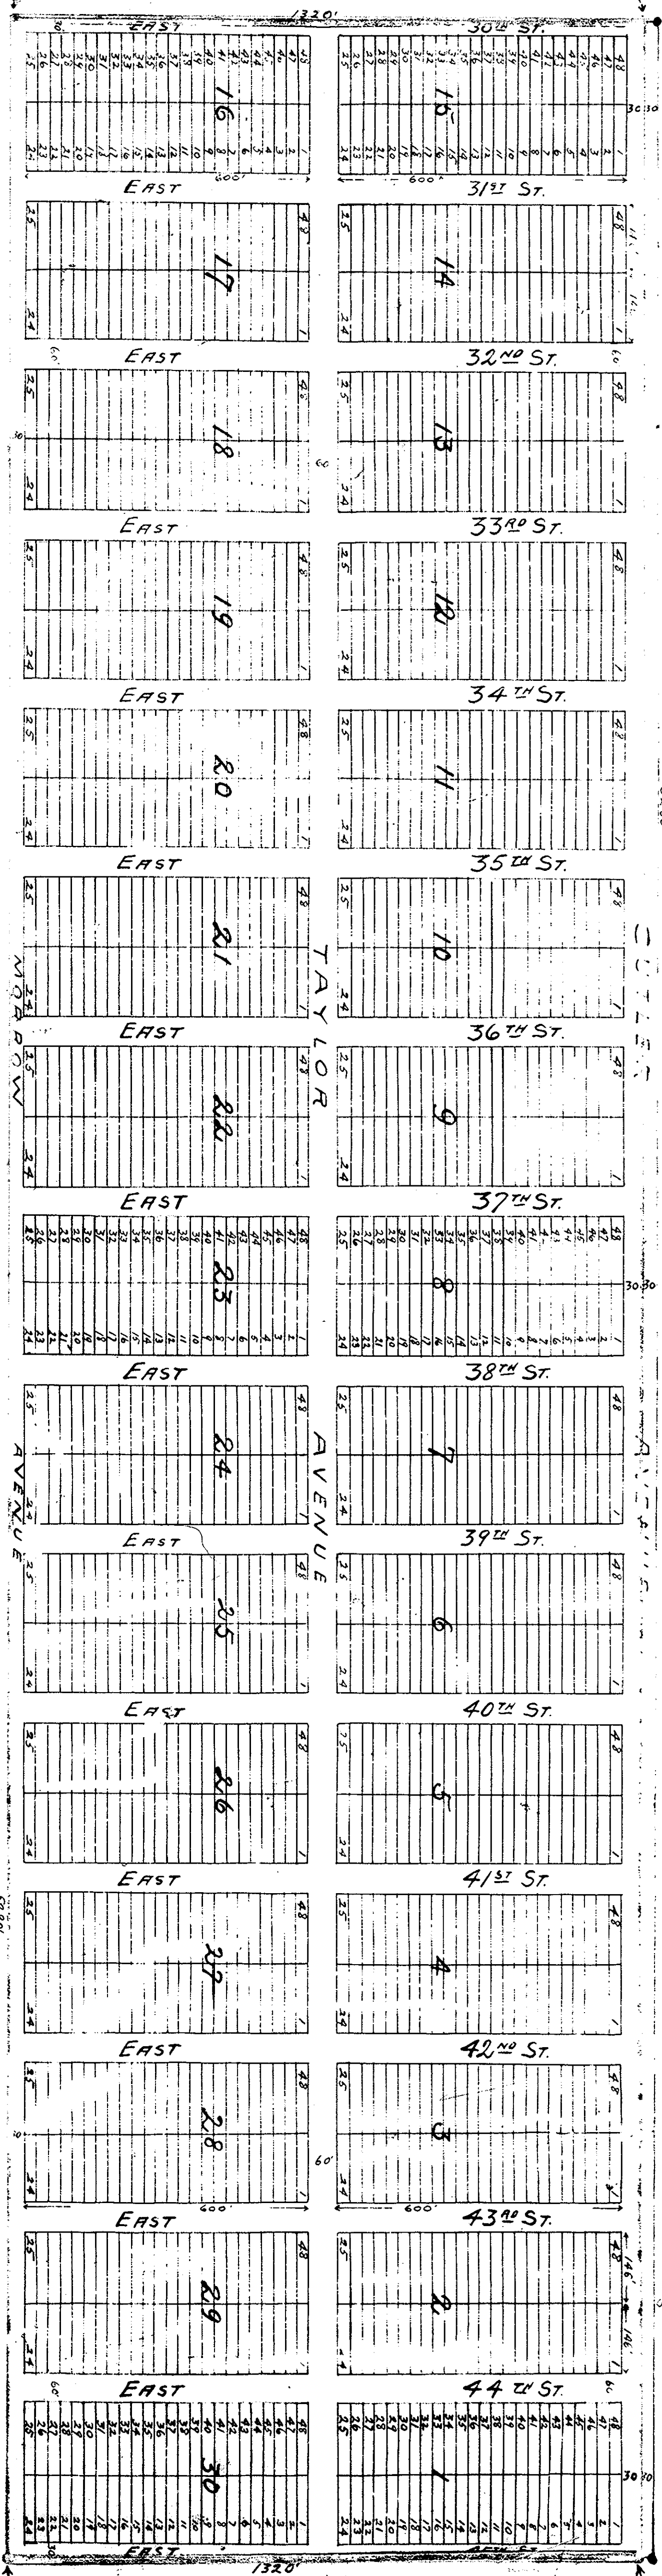

State of New Mexico,  
 County of Bernalillo } 1st.

We hereby certify that there are no other owners of the land shown on this above map within the colored border lines, and that we are the only persons who have consent to the making of said map and subdivision, and that we hereby consent to the making of said map and subdivision.


State of New Mexico,  
 County of Bernalillo } 2d.

On this 24th day of December, 1914, before me, a Notary Public, personally appeared the said Taylor, and he acknowledged to me that he executed and signed the foregoing instrument (map, plat, and subdivision) and that he executed the same as their free act and deed.

My Commission Expires December 26, 1917.

*[Signature]*  
 Notary Public

Filed in my office this 26th day of December 1914 at 2:56 o'clock P.M.  
 J. W. Walker  
 Clerk.

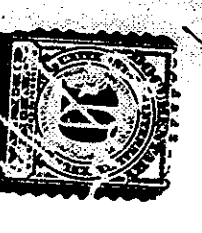

ALBUQUERQUE ABSTRACT COMPANY  
 Established 1889. Incorporated 1937  
 ABSTRACTS, CERTIFICATES, ESCROWS, CONVEYANCING  
 214 West Gold Avenue, Phone 10  
 Albuquerque, N. M.